


Pflanzschema Armaflor® Röhrmatten

Typ RM 5x1m

Pflanzschema: Schema V - Verbisshemmende Arten



Juncus inflexus

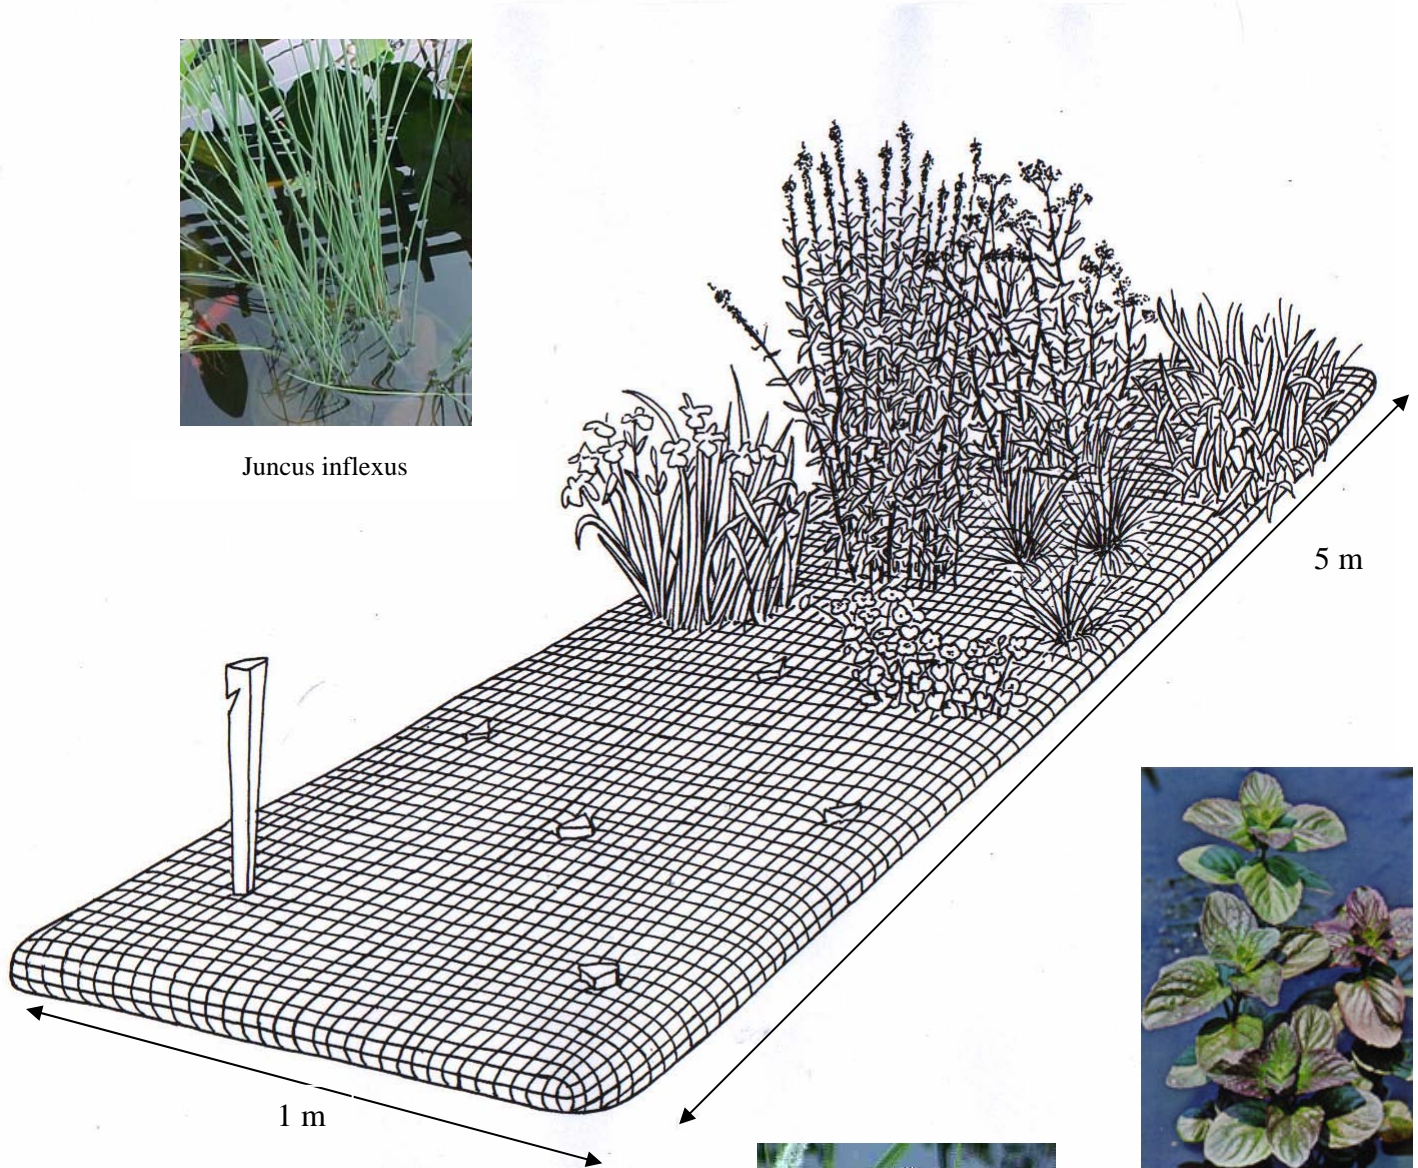

Mentha aquatica



Juncus effusus



Carex acutiformis